

Babes InToyland: 2004 National Tour

PLOT "A"

Director: Randy Winkler
 Scenic Design: Kevin Noteboom
 Lighting Design: Scott R. Herbst
 © 11/03/04 SRH Rev. 11/26/04




1/4"=1'


Instruments

- Source 4 10deg
- Source 4 19deg
- Source 4 26deg
- Source 4 36deg
- S4 PAR WFL
- 6" Fres
- Sky Cyc 1 Cell


Legend

Purpose Color Template
 Unit Number Channel

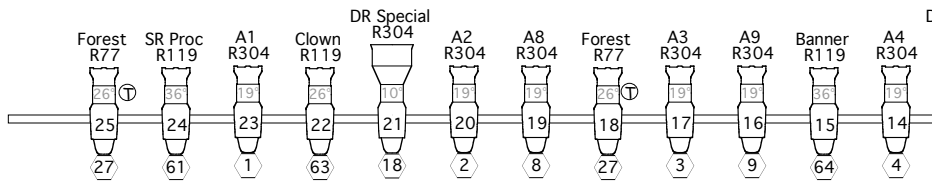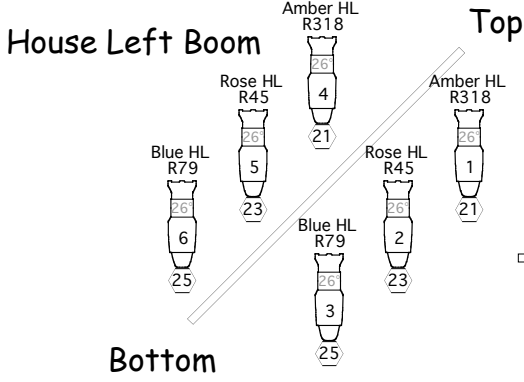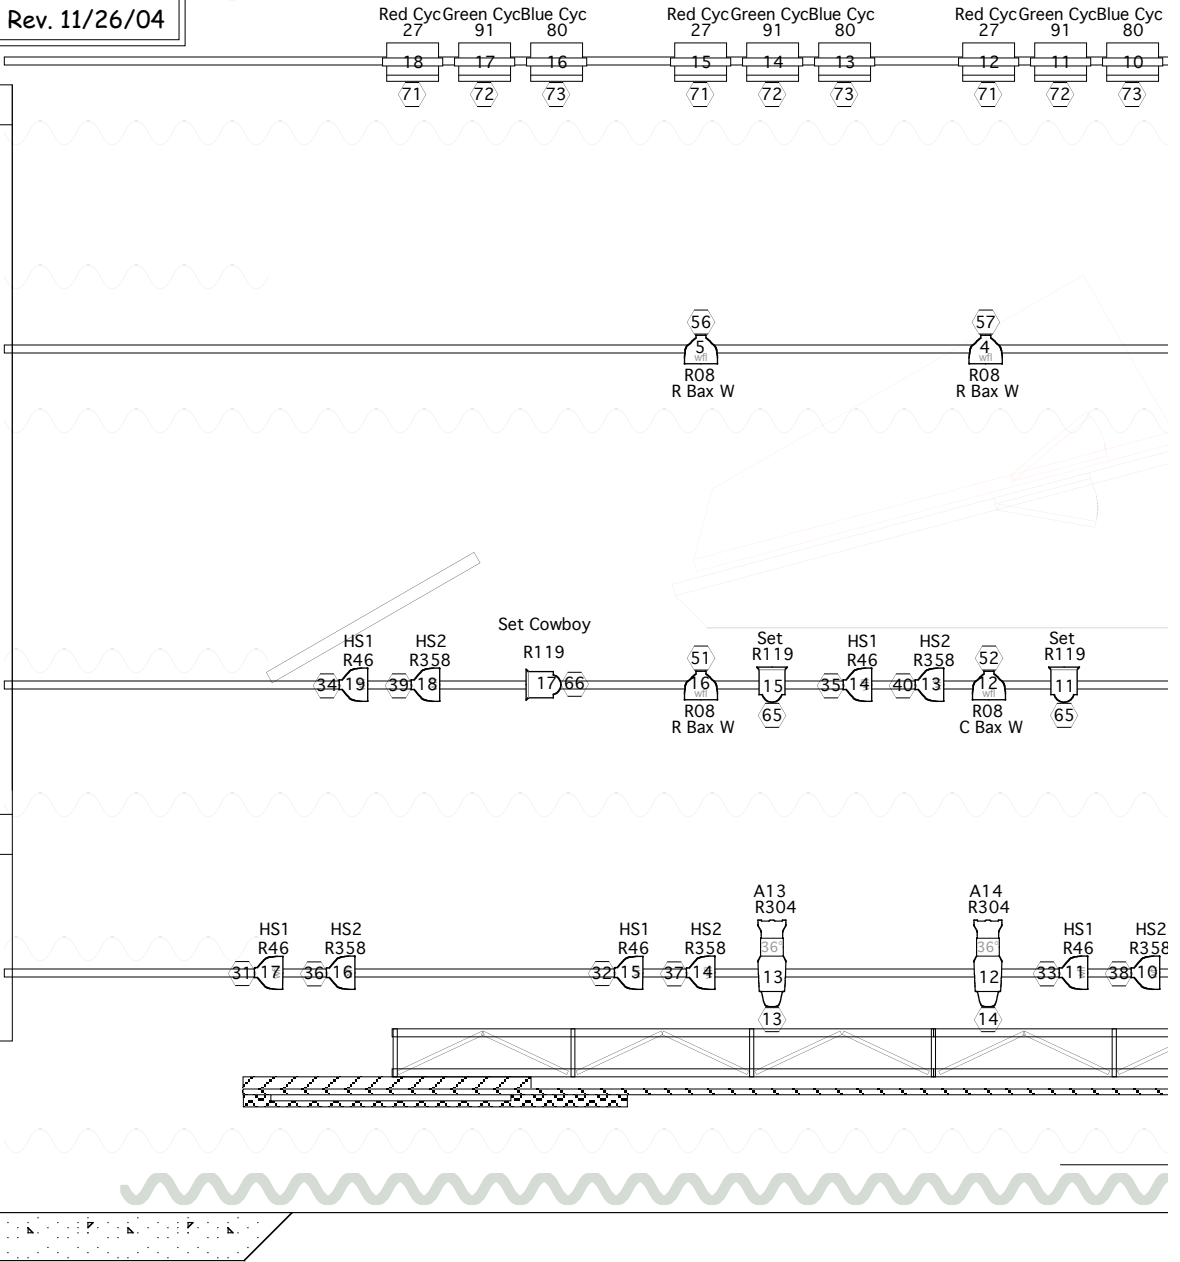


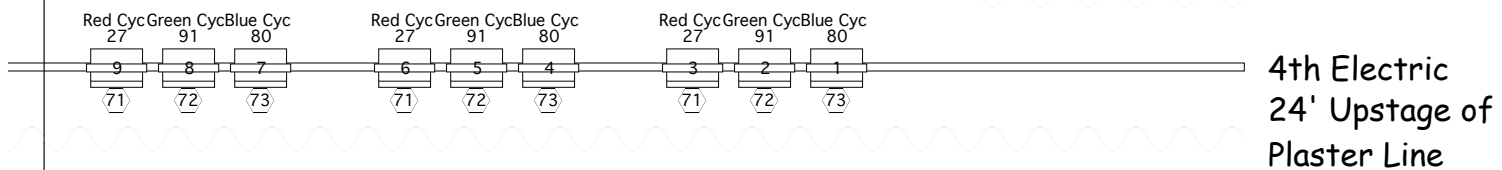


4th Electric
 24' Upstage of
 Plaster Line

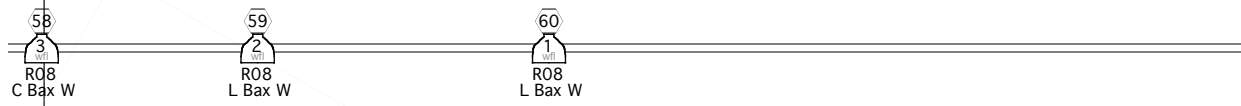


3rd Electric
 18' Upstage of
 Plaster Line

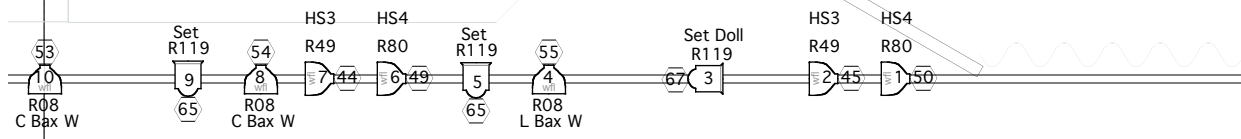


2nd Electric
 11' Upstage of
 Plaster Line

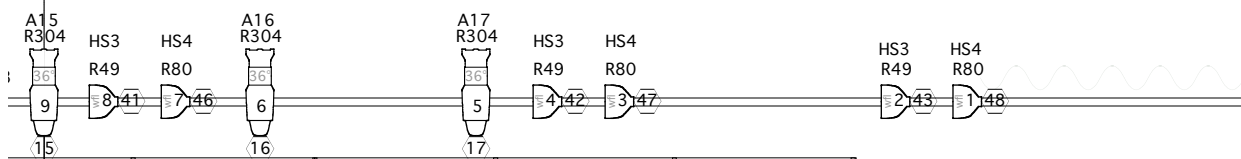

1st Electric
 5' Upstage of
 Plaster Line*

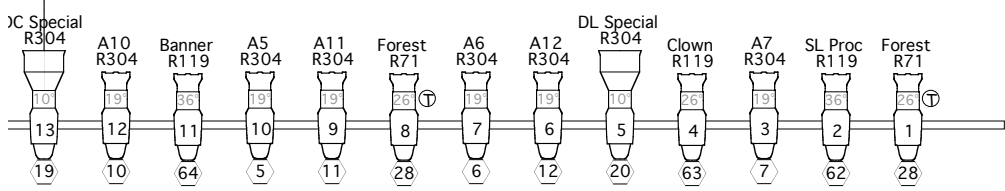

Front Of House

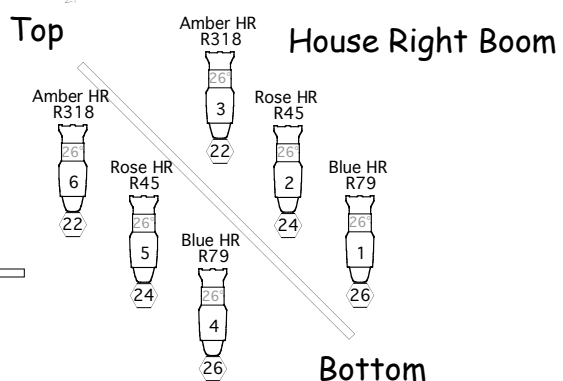

House Right Boom

Bottom

Top