

A Christmas Carol: 2003 National Tour

PLOT "B" Director: Peter Colburn
 Scenic Design: Kevin Noteboom
 1/4"=1' Lighting Design: Scott R. Herbst
 © 11/03/03 SRH Rev. 11/25

Instruments

S4 PAR MFL

S4 PAR WFL

Source 4 50deg

Source 4 36deg

Source 4 26deg



Source 4 19deg

Source 4 10deg



Sky Cyc 1 Cell


Legend

Purpose Color
 Unit Number
 Channel
 Template

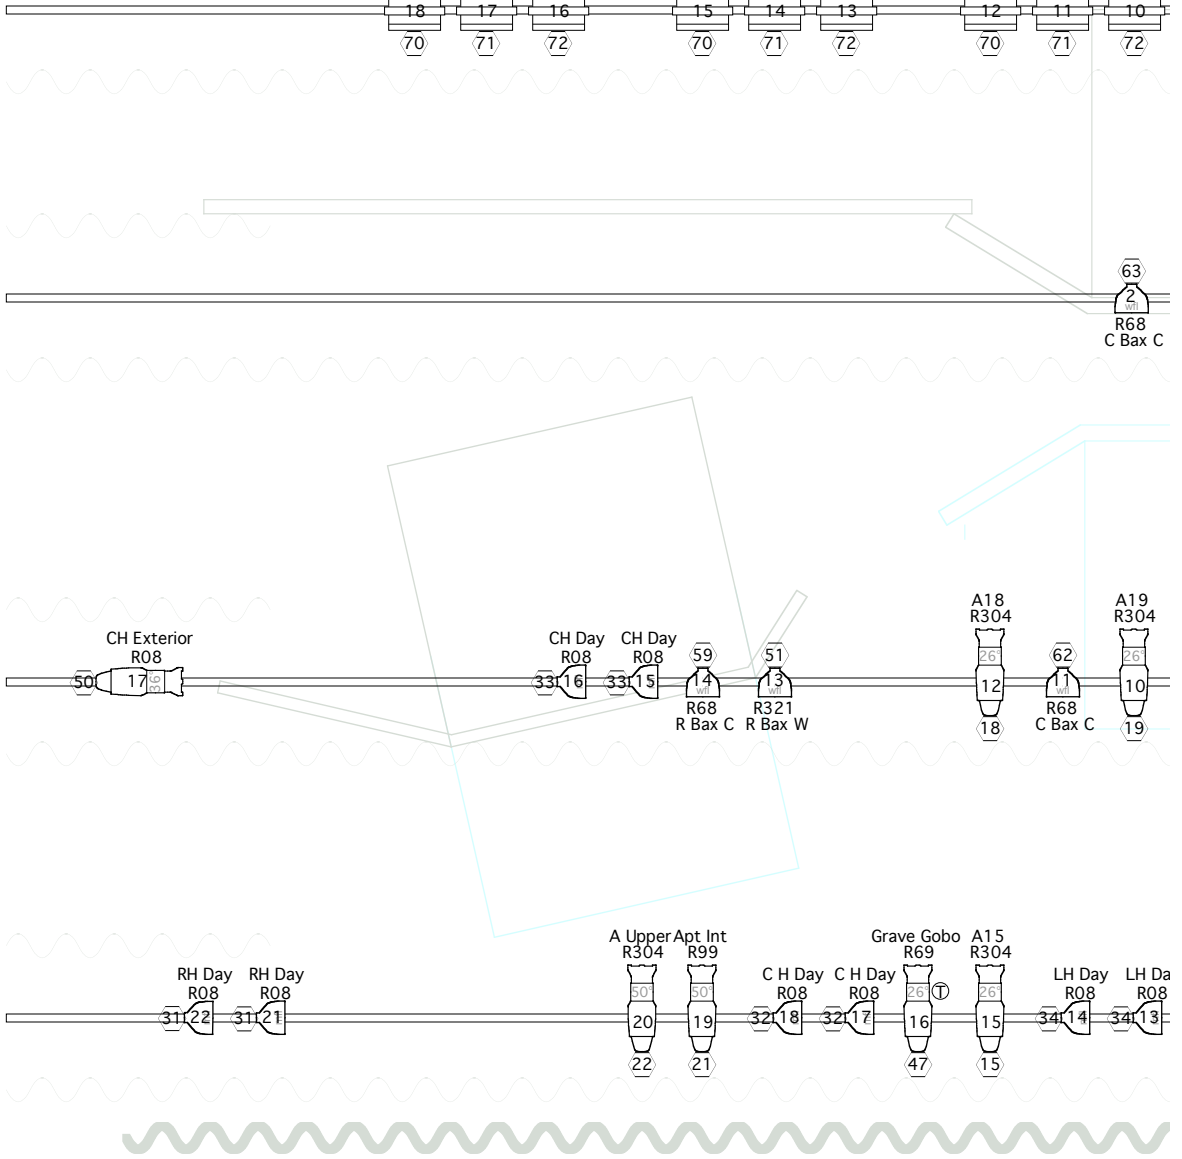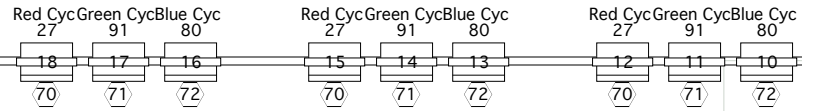

House Left Boom

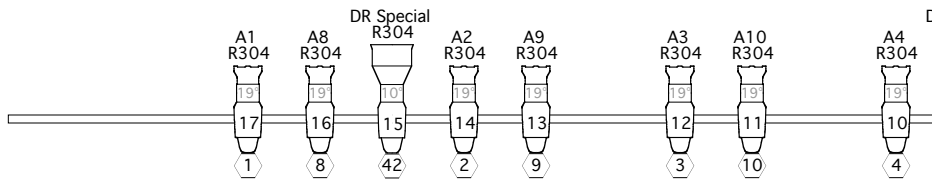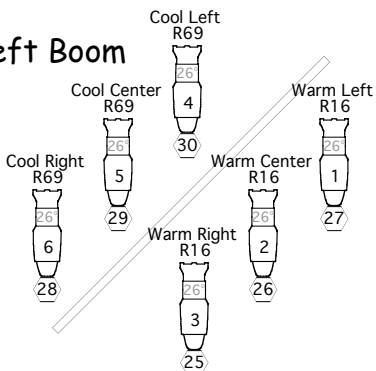

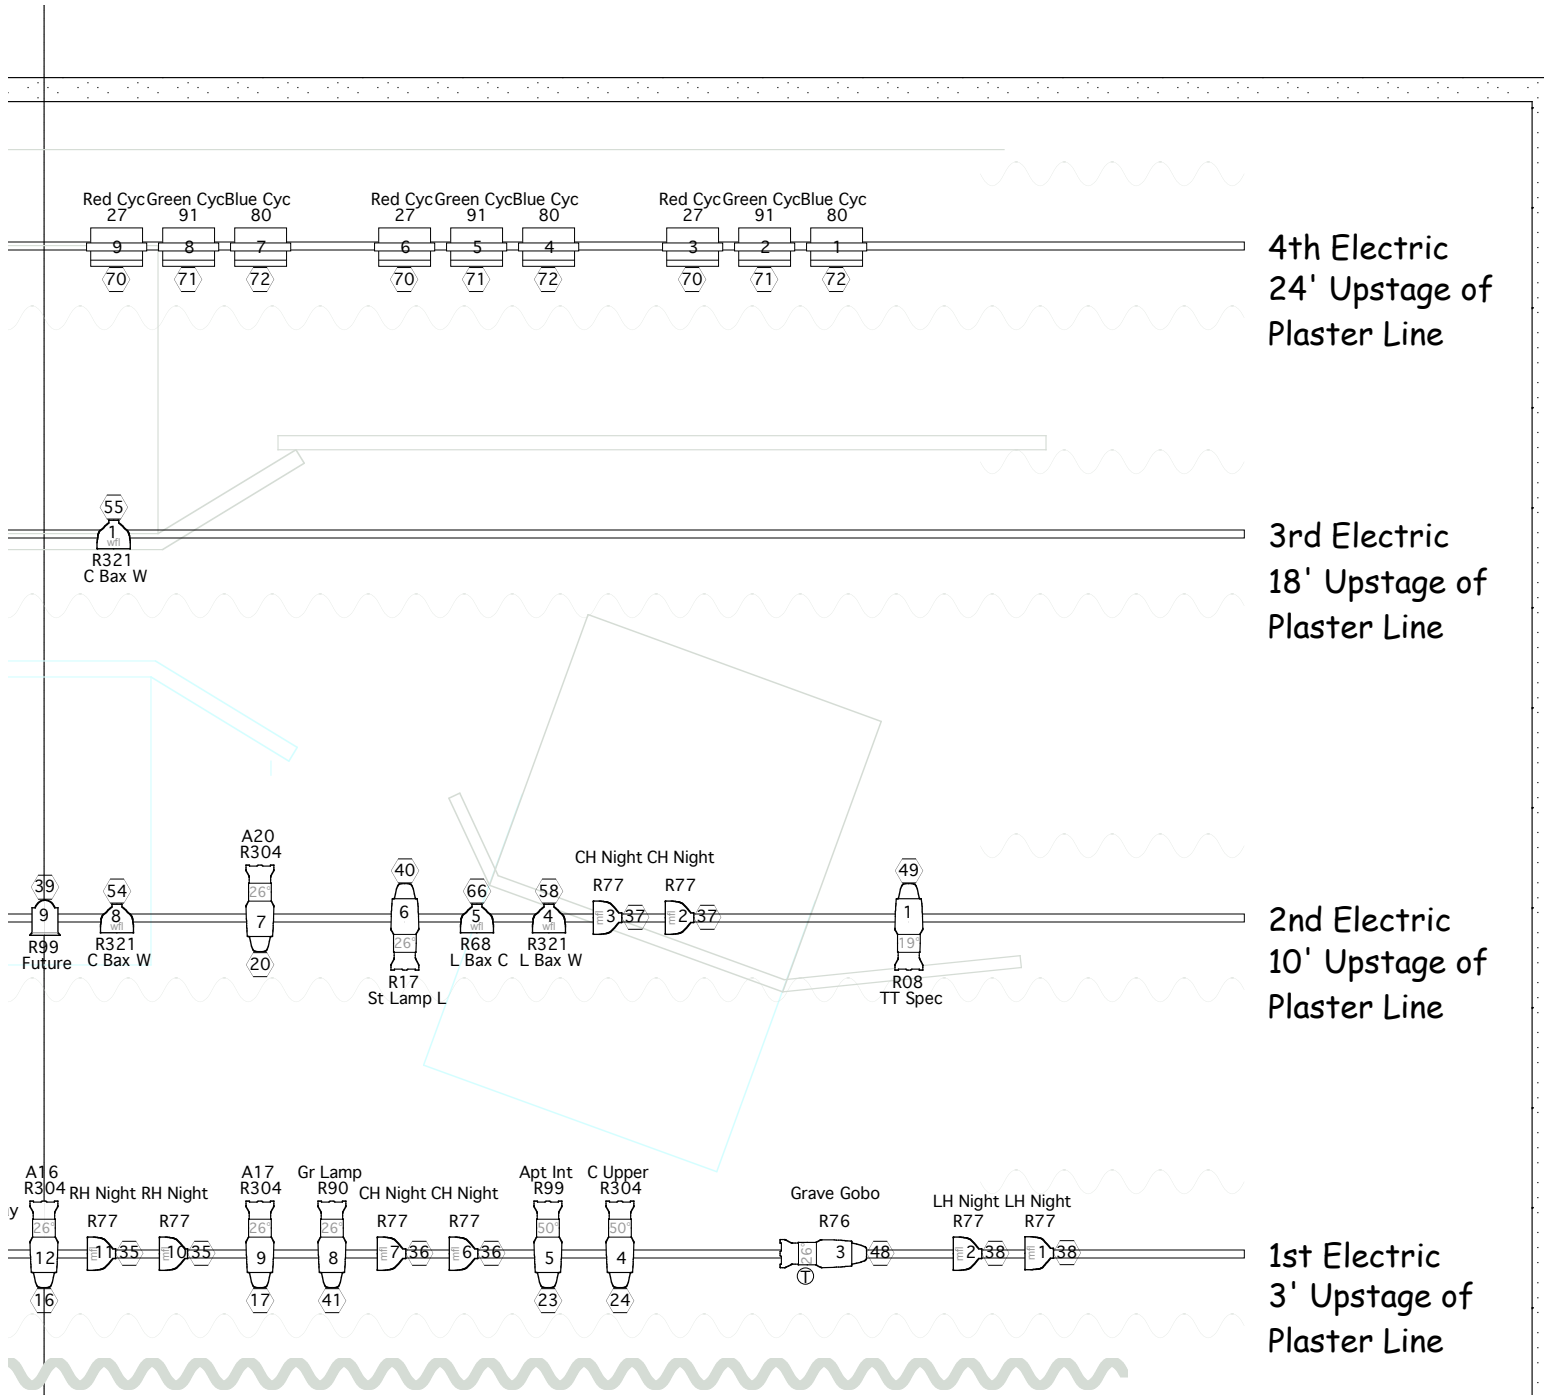


4th Electric
24' Upstage of
Plaster Line

3rd Electric
18' Upstage of
Plaster Line

2nd Electric
10' Upstage of
Plaster Line

1st Electric
3' Upstage of
Plaster Line

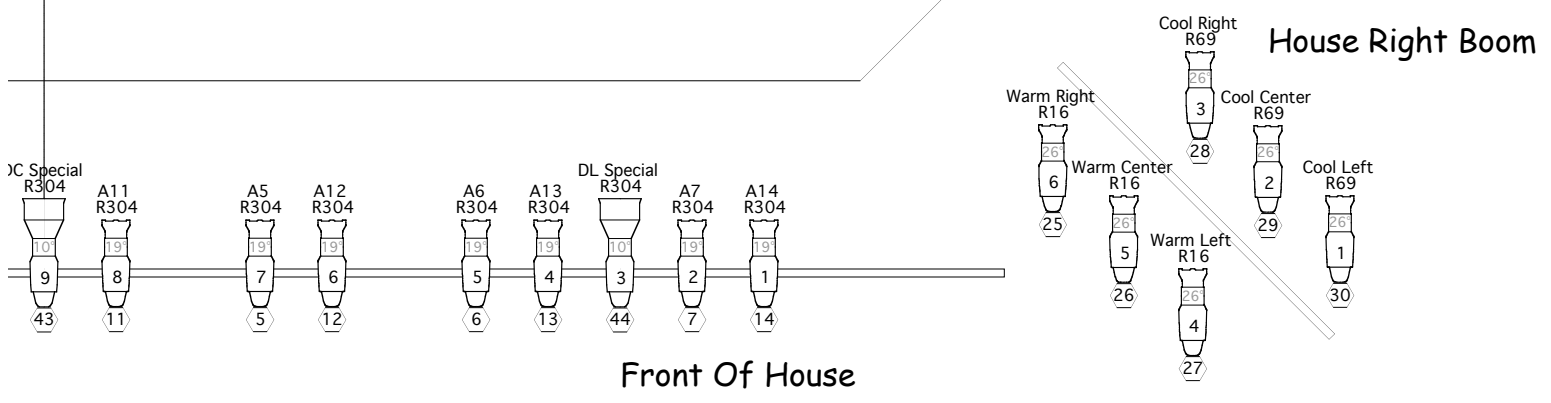

House Right Boom

Front Of House